


AHD LEVELS

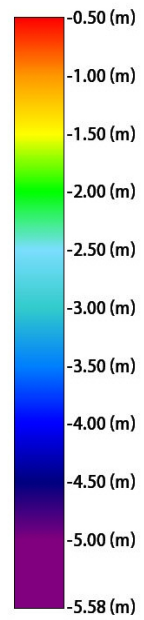

NOTES :

1. CRITICAL FEATURES ON THIS PLAN MUST BE VERIFIED BY USER AS TO THE ACCURACY REQUIRED FOR THE INTENDED PURPOSE.
2. THE DETAIL AND LEVEL INFORMATION SHOWN HAS BEEN ESTABLISHED BY METHODS TO ENABLE APPROPRIATE ACCURACIES OF PLOTTING. IF THE LOCATION OR REQUIRED LEVEL OF A FEATURE IS CRITICAL TO THE DESIGN PREPARED, THEN IT MAY BE NECESSARY TO DETERMINE THE INFORMATION BY MORE ACCURATE MEANS.
3. BOUNDARIES SHOWN WERE DERIVED FROM THE DIGITAL CADASTRAL DATABASE (DCDB) AND SHOULD NOT BE RELIED UPON FOR POSITIONAL ACCURACY.
4. LEVELS SHOWN INDICATE DEPTHS IN METRES AND DECIMETERS BELOW AUSTRALIAN HEIGHT DATUM (AHD)
5. DRYING HEIGHTS ARE SHOWN IN METRES AND DECIMETERS ABOVE LAT.
6. CONTOURS INDICATE GENERAL TOPOGRAPHY.
7. AERIAL IMAGE COURTESY OF NEARMAPS (DATE OF IMAGE: 14/03/2024)
8. Hz & Vz ORIGIN: SS85606
 E 345279.075
 N 6293538.253 RL 0.891m AHD
9. THIS PLAN REPRESENTS A COPY OF INFORMATION SUPPLIED IN .DWG/.DXF FORMAT. THIS INFORMATION SHOULD BE VERIFIED AGAINST THIS PLAN. DIGITAL DATA ASSOCIATED WITH THIS PLAN IS SUBJECT TO CONDITIONS CONTAINED IN THESE NOTES.
10. THESE NOTES FORM AN INTEGRAL PART OF THIS PLAN AND AS SUCH MUST REMAIN WITH THE PLAN IN REPRODUCTION.

- CONTOUR MAJOR (1.0m)
- - - - - CONTOUR MINOR (0.5m)

CLIENT:		CENTRAL COAST COUNCIL	
0	22/05/2024	ORIGINAL ISSUE	SB
REV	DATE	DESCRIPTION	CKD




PROJECT	CANAL BATHYMETRY ST HUBERTS ISLAND NSW 2257
HYDROGRAPHIC SURVEY PLAN	

	HORZ. DATUM	MGA56 (2020)
	VERT. DATUM	AHD71
	ORIGIN OF HEIGHTS	SSM 85605 RL 0.891mAHD
ORIGINAL SHEET SIZE: A3		

SHEET	DRAWING NUMBER	REVISION
01 OF 06	NCS-HYD-00	0
LENGTHS ARE IN METERS		
SCALE	SURVEYED	PH
1:5000	09/05/2024	09/05/2024
NCS NUMBER	DRAFTED	PH
24046	22/05/2024	22/05/2024
	CHECKED	SB
	22/05/2024	22/05/2024
	APPROVED	JS
		22/05/2024

NORTH COAST SURVEYS

Web: northcoastsurveys.com.au
Email: office@northcoastsurveys.com.au
Phone: (02) 6696 3758

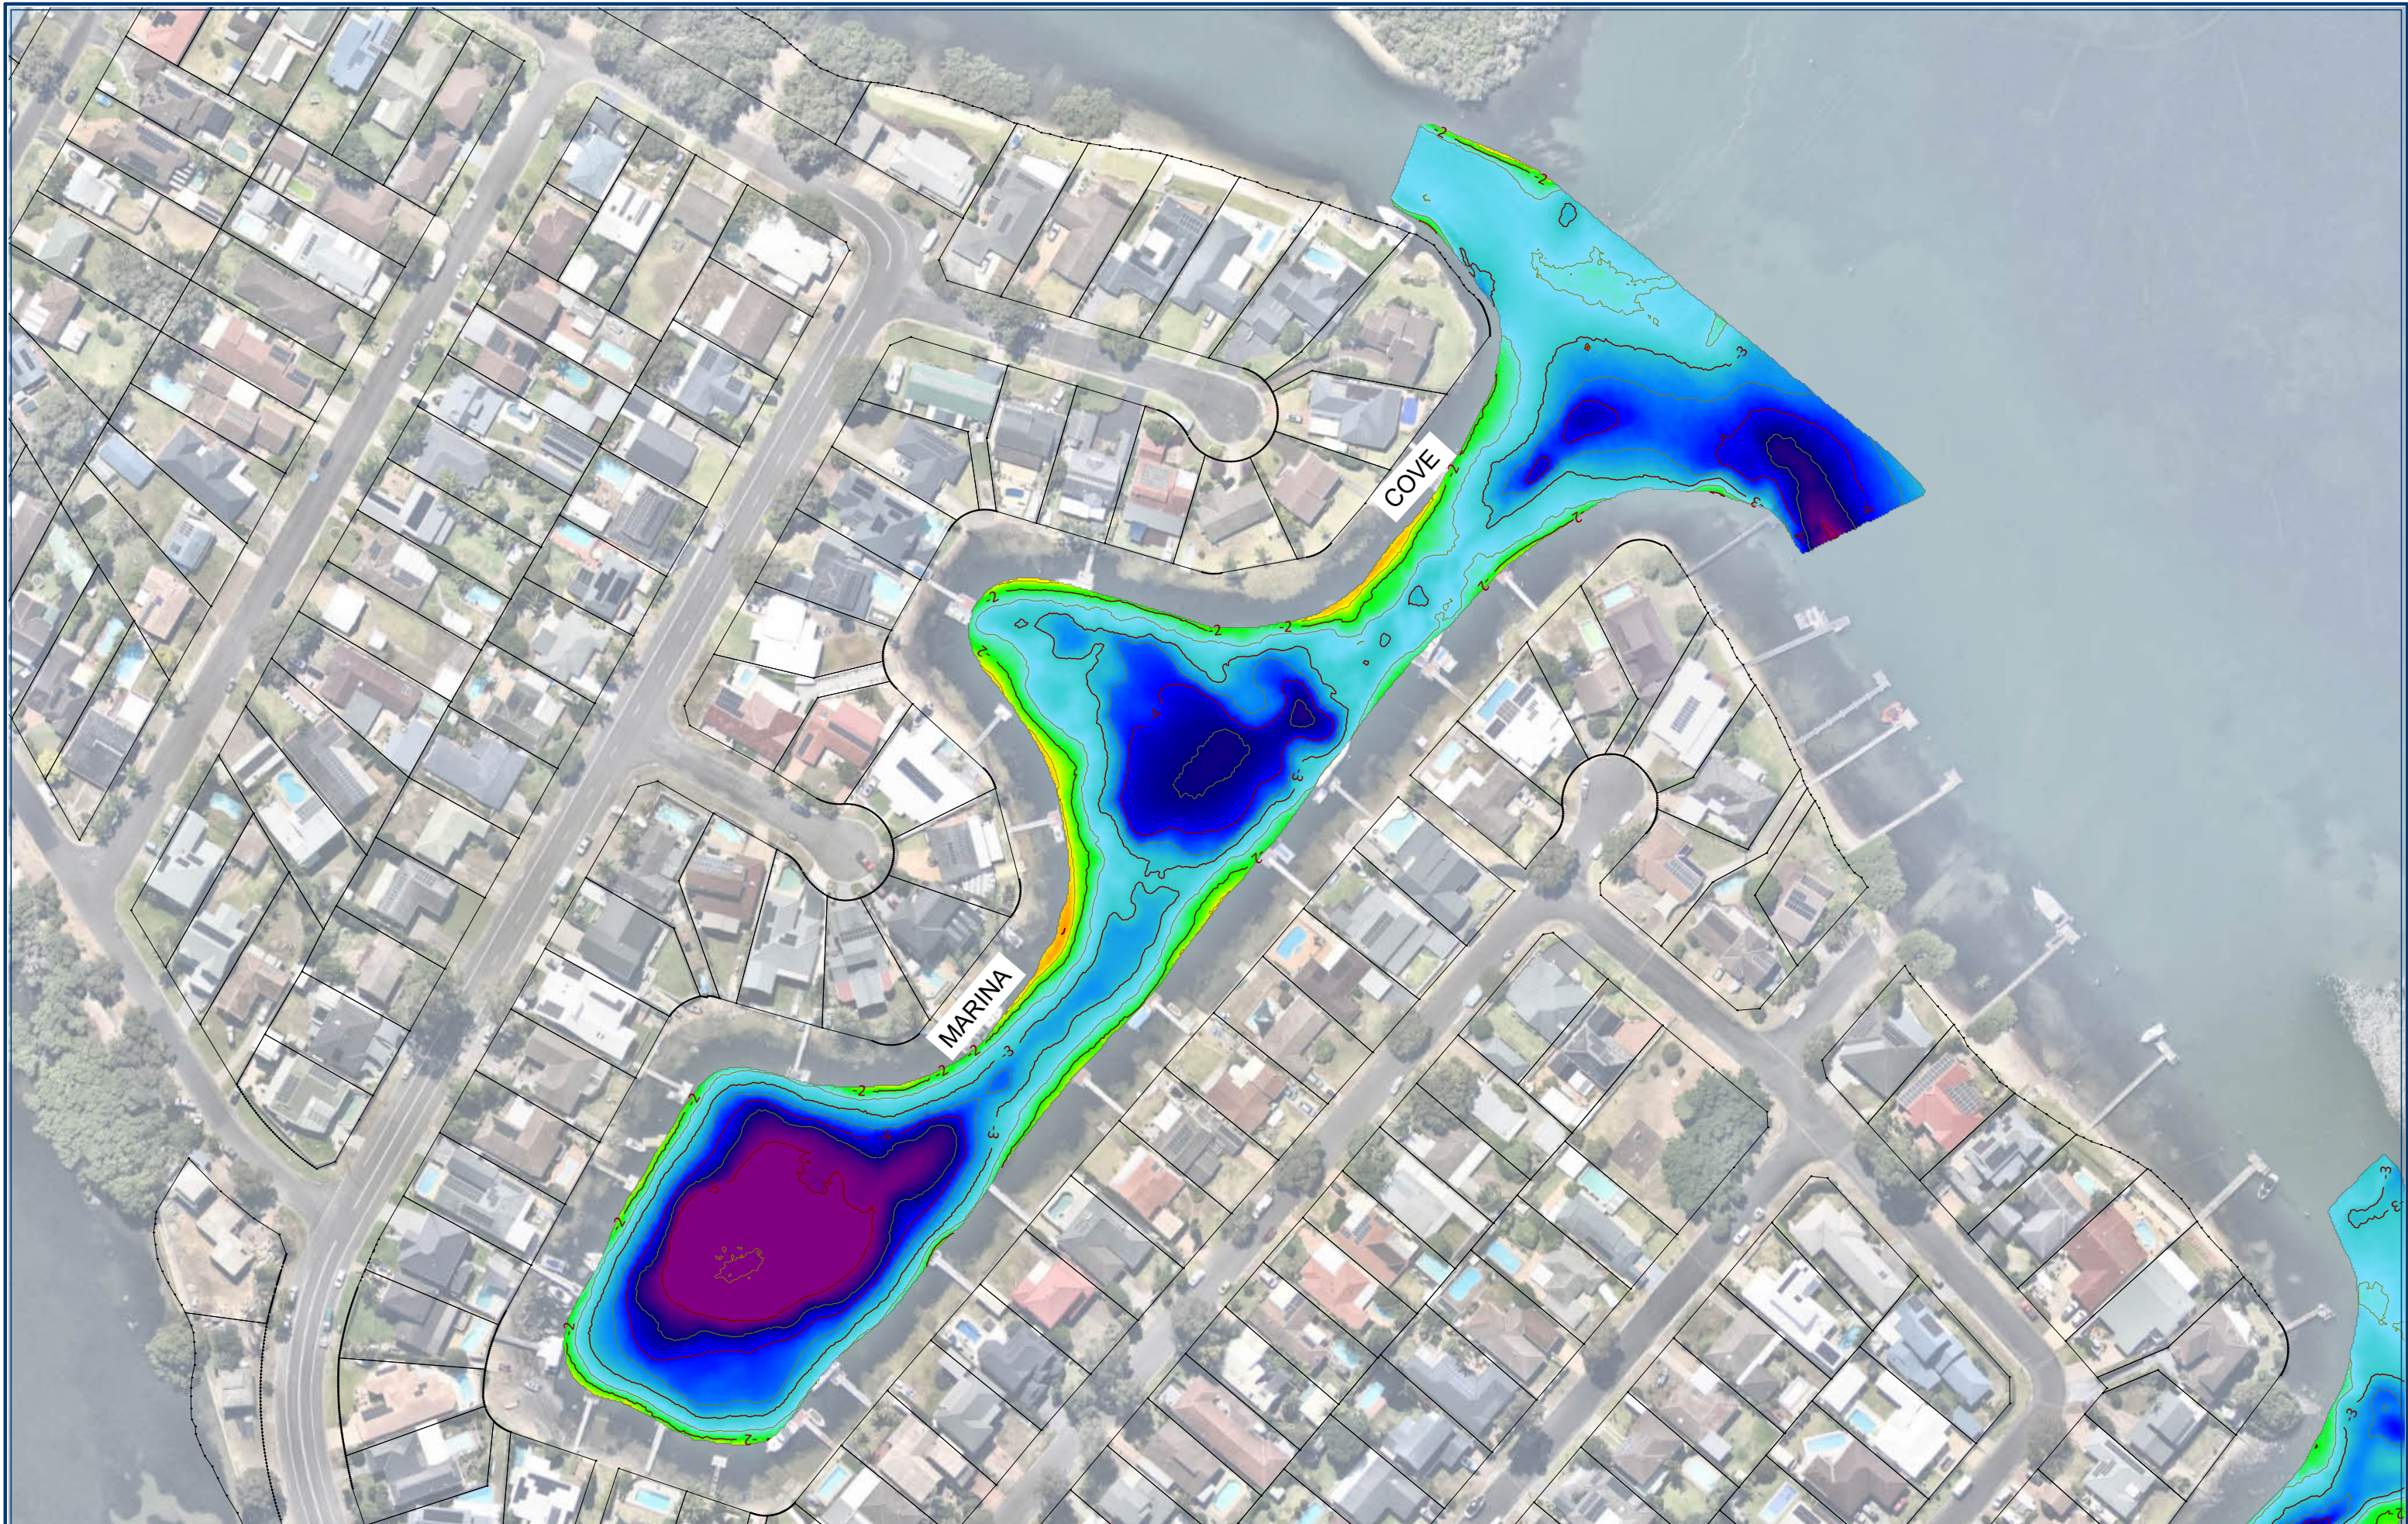

CLIENT:		CENTRAL COAST COUNCIL	
REV	DATE	DESCRIPTION	CKD
0	22/05/2024	ORIGINAL ISSUE	SB



PROJECT

**MARINA COVE
ST HUBERTS ISLAND
NSW 2257**


HYDROGRAPHIC SURVEY PLAN

HORZ. DATUM MGA56 (2020)
VERT. DATUM AHD71
ORIGIN OF HEIGHTS
SSM 85605 RL 0.891mAHD
ORIGINAL SHEET SIZE: A3

SHEET	DRAWING NUMBER	REVISION
02 OF 06	NCS-HYD-01	0
LENGTHS ARE IN METERS		
SCALE	SURVEYED	PH
1:5000	PH	09/05/2024
NCS NUMBER	DRAFTED	PH
24046	SB	22/05/2024
	CHECKED	SB
	APPROVED	JS
		22/05/2024

NORTH COAST SURVEYS

Web: northcoastsurveys.com.au
Email: office@northcoastsurveys.com.au
Phone: (02) 6696 3758

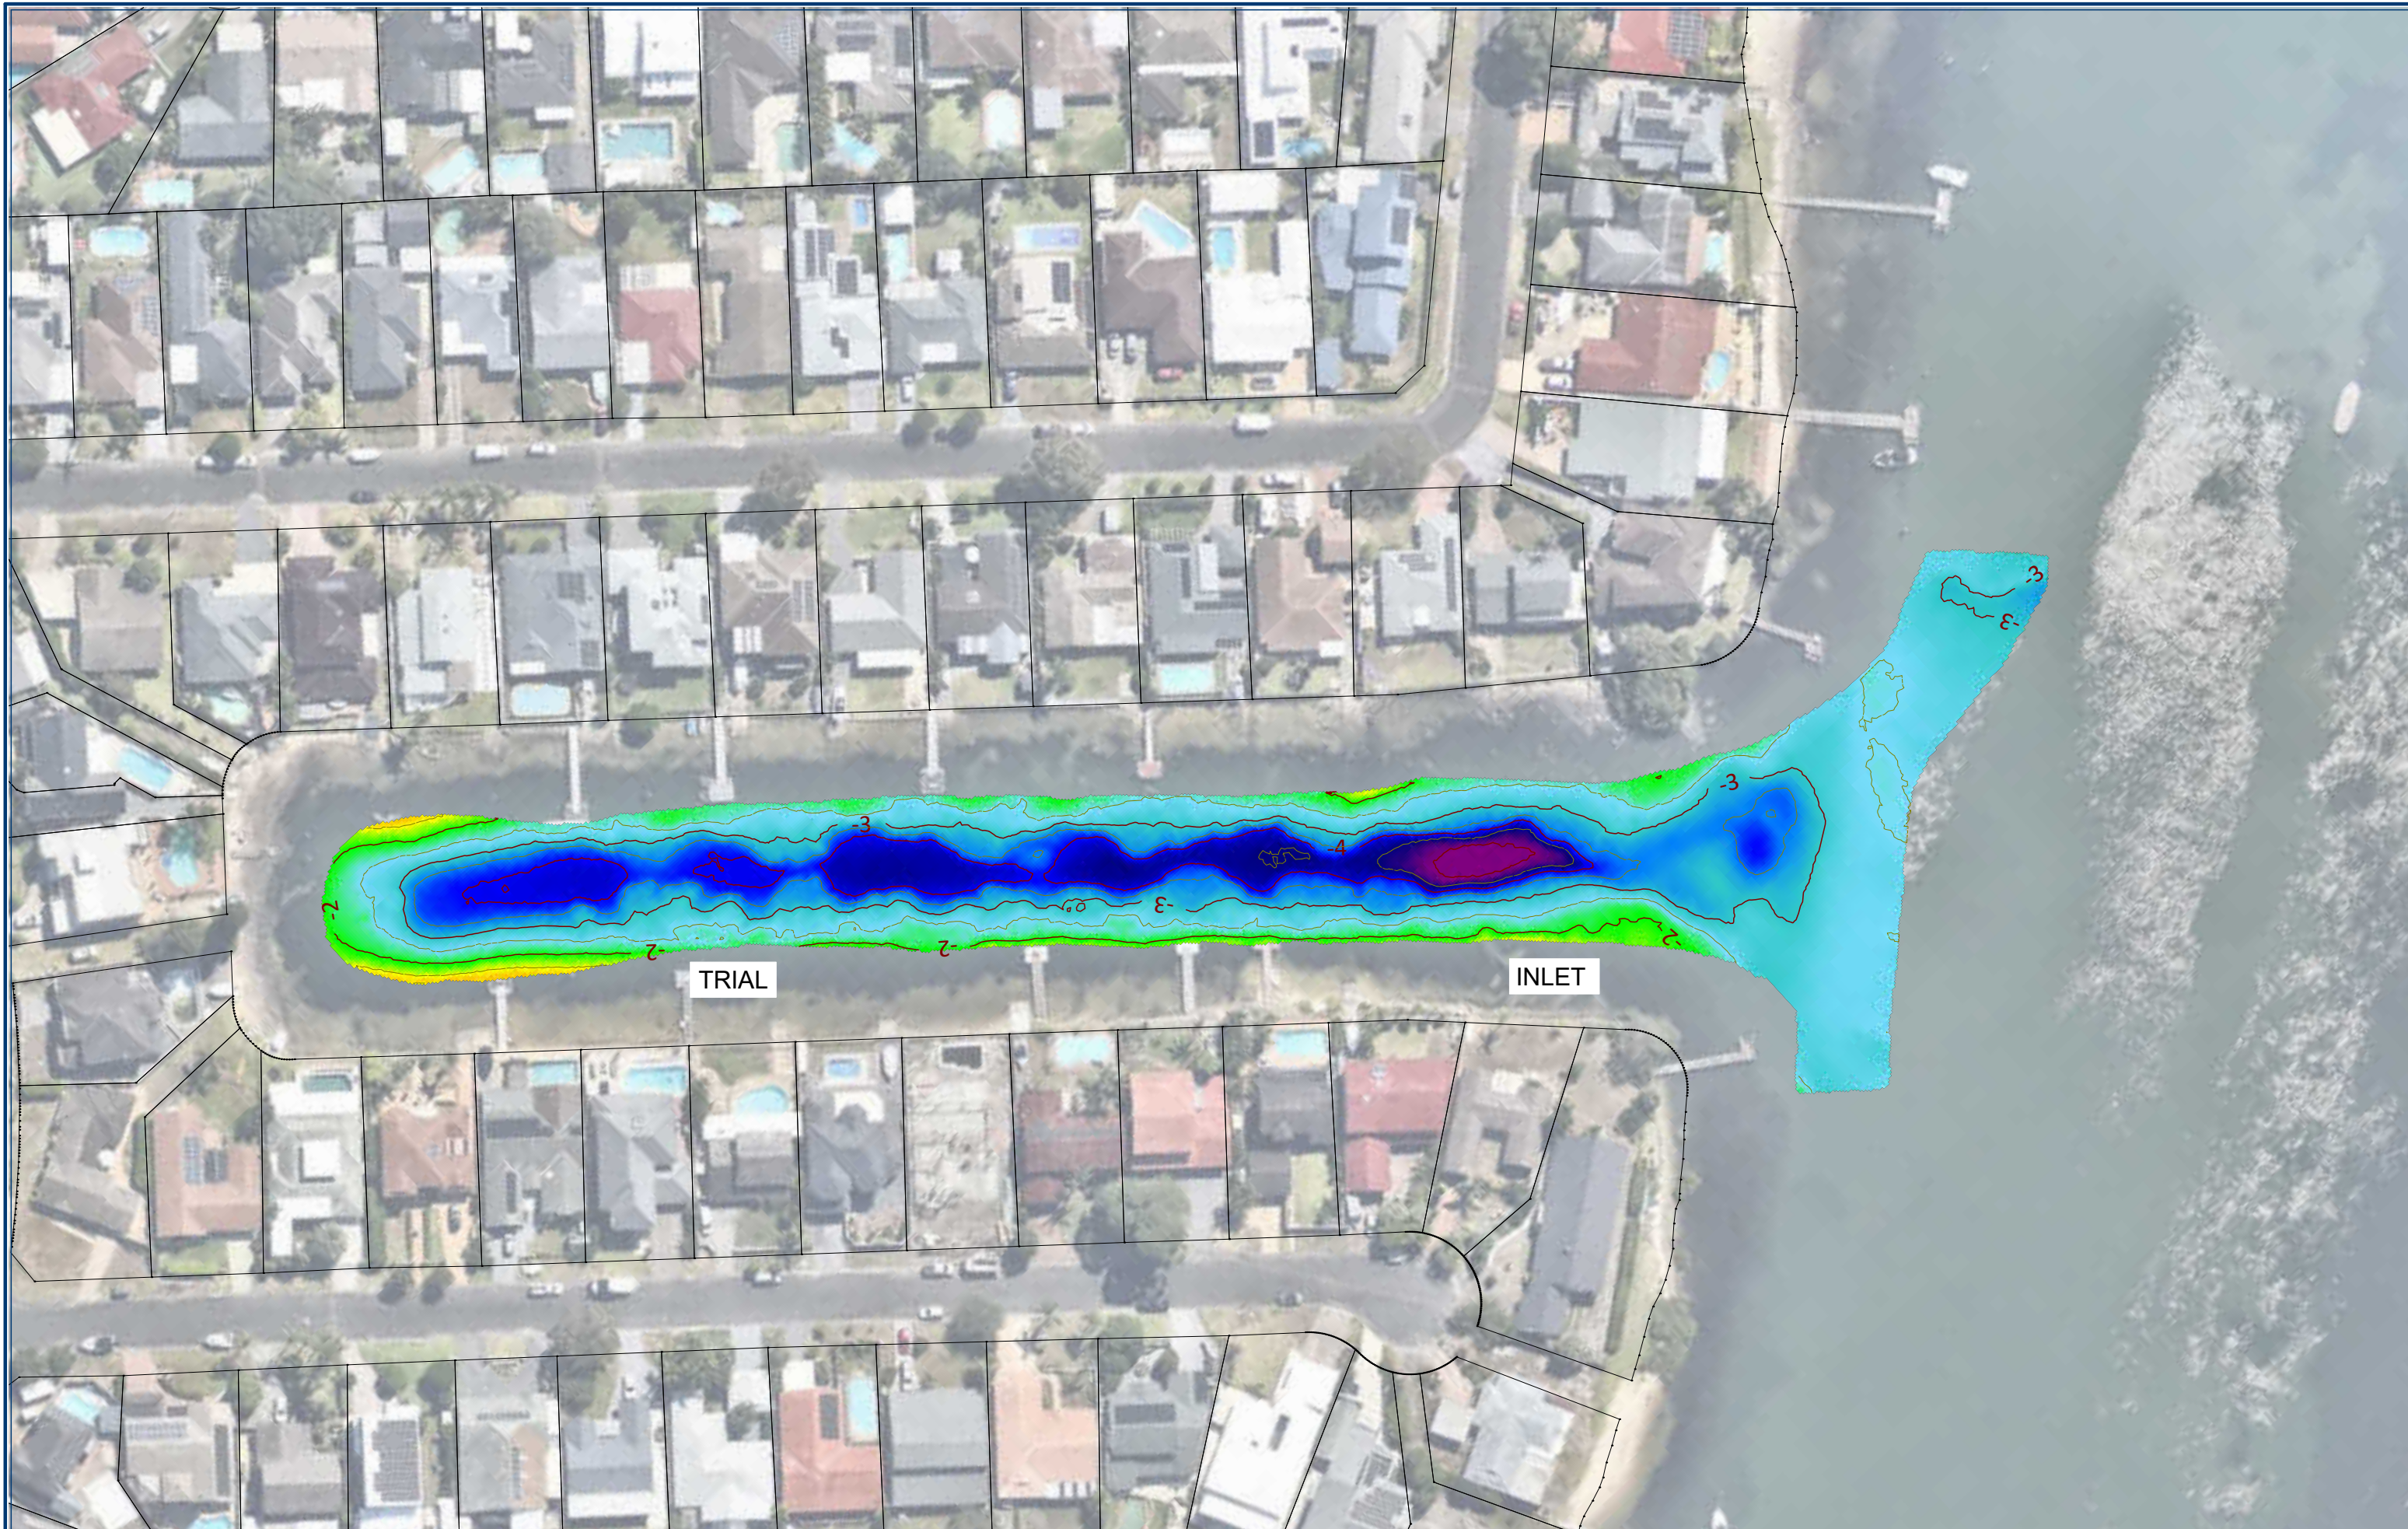

CLIENT:		CENTRAL COAST COUNCIL	
REV	DATE	DESCRIPTION	CKD
0	22/05/2024	ORIGINAL ISSUE	SB



PROJECT
**TRIAL INLET
 ST HUBERTS ISLAND
 NSW 2257**

HYDROGRAPHIC SURVEY PLAN


HORZ. DATUM MGA56 (2020)
 VERT. DATUM AHD71
 ORIGIN OF HEIGHTS
 SSM 85605 RL 0.891mAHD
 ORIGINAL SHEET SIZE: A3

SHEET	DRAWING NUMBER		REVISION
03 OF 06	NCS-HYD-02		0
SCALE	SURVEYED	PH	09/05/2024
1:1000	DRAFTED	PH	22/05/2024
NCS NUMBER	CHECKED	SB	22/05/2024
24046	APPROVED	JS	22/05/2024



NORTH COAST SURVEYS

Web: northcoastsurveys.com.au
 Email: office@northcoastsurveys.com.au
 Phone: (02) 6696 3758

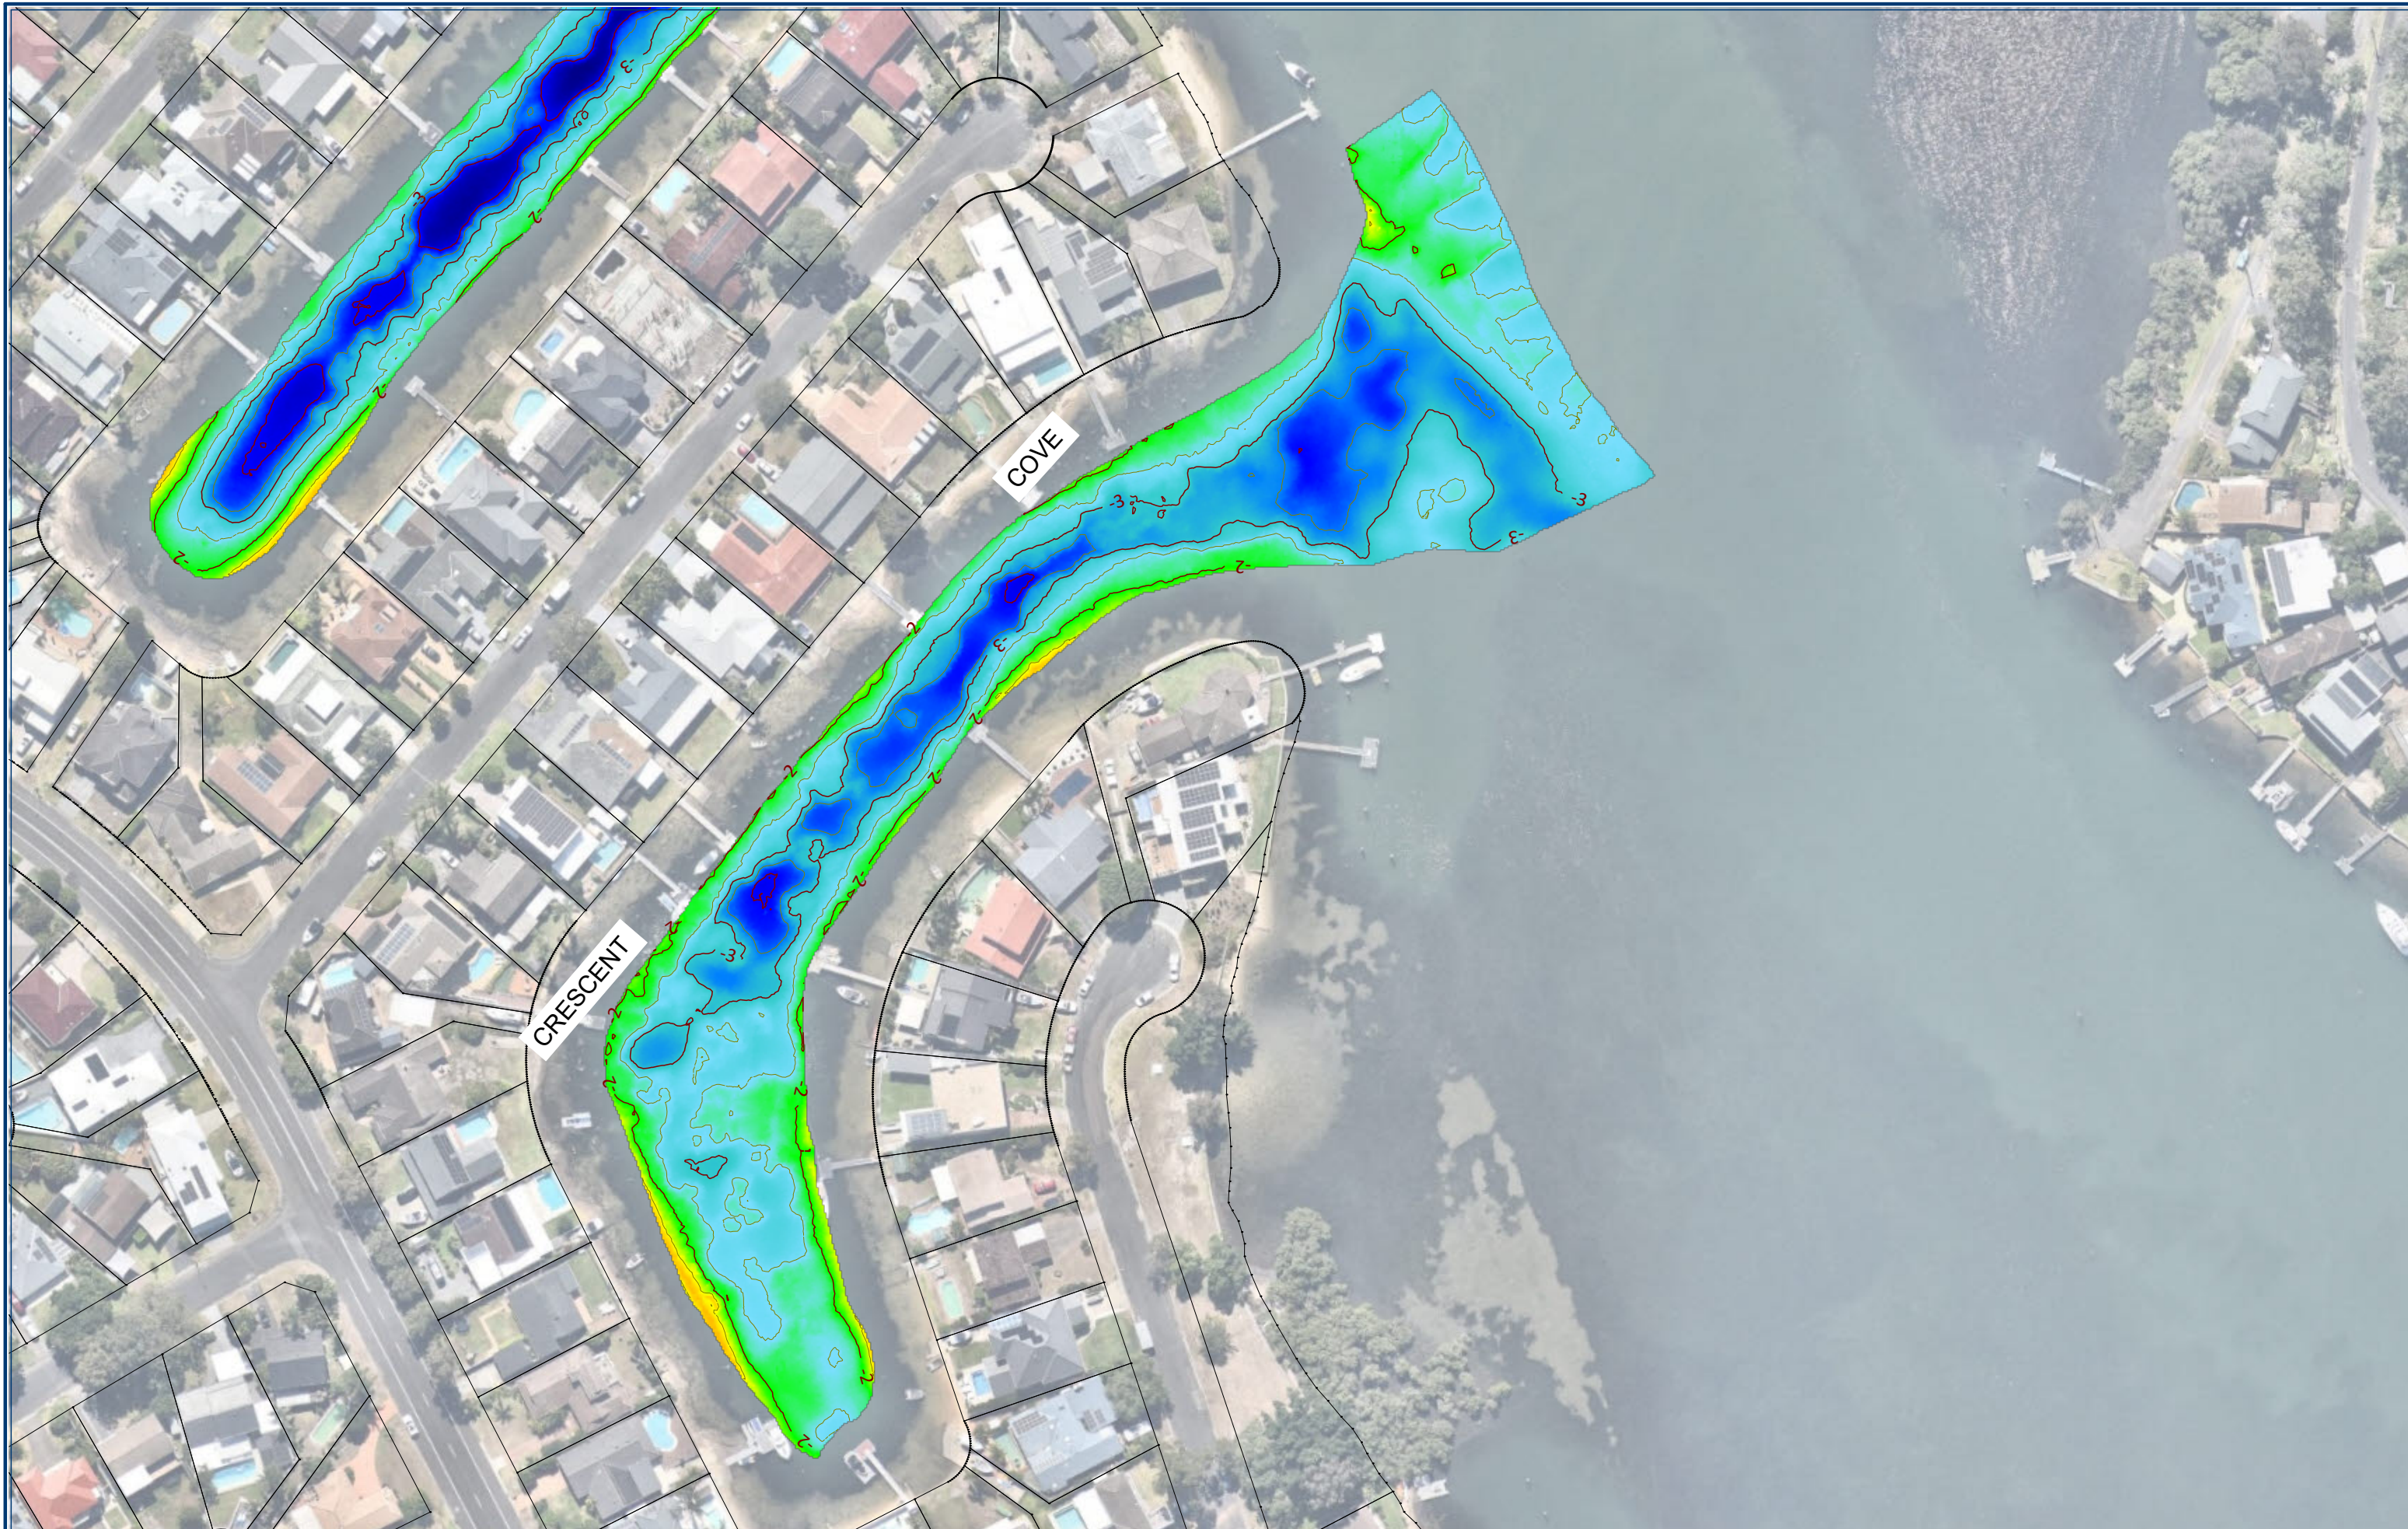

CLIENT:		CENTRAL COAST COUNCIL	
REV	DATE	DESCRIPTION	CKD
0	22/05/2024	ORIGINAL ISSUE	SB



PROJECT
**CRESCENT COVE
 ST HUBERTS ISLAND
 NSW 2257**

HYDROGRAPHIC SURVEY PLAN

HORZ. DATUM MGA56 (2020)
 VERT. DATUM AHD71
 ORIGIN OF HEIGHTS
 SSM 85605 RL 0.891mAHD
 ORIGINAL SHEET SIZE: A3

SHEET	DRAWING NUMBER	REVISION
04 OF 06	NCS-HYD-03	0
SCALE	SURVEYED	PH
1:1250	09/05/2024	09/05/2024
NCS NUMBER	DRAFTED	PH
24046	22/05/2024	22/05/2024
	CHECKED	SB
	22/05/2024	22/05/2024
	APPROVED	JS
		22/05/2024



NORTH COAST SURVEYS

Web: northcoastsurveys.com.au
 Email: office@northcoastsurveys.com.au
 Phone: (02) 6696 3758




CLIENT:	CENTRAL COAST COUNCIL		
REV	DATE	DESCRIPTION	CKD
0	22/05/2024	ORIGINAL ISSUE	SB



PROJECT
SHELTER COVE & NANNYGAI INLET
ST HUBERTS ISLAND
NSW 2257

HYDROGRAPHIC SURVEY PLAN


 HORZ. DATUM MGA56 (2020)
 VERT. DATUM AHD71
 ORIGIN OF HEIGHTS
 SSM 85605 RL 0.891mAHD
 ORIGINAL SHEET SIZE: A3


SHEET	DRAWING NUMBER	REVISION
05 OF 06	NCS-HYD-04	0
SCALE	SURVEYED	PH
1:1500	09/05/2024	PH
NCS NUMBER	DRAFTED	PH
24046	22/05/2024	PH
	CHECKED	SB
	22/05/2024	SB
	APPROVED	JS
	22/05/2024	JS



NORTH COAST SURVEYS



Web: northcoastsurveys.com.au
 Email: office@northcoastsurveys.com.au
 Phone: (02) 6696 3758

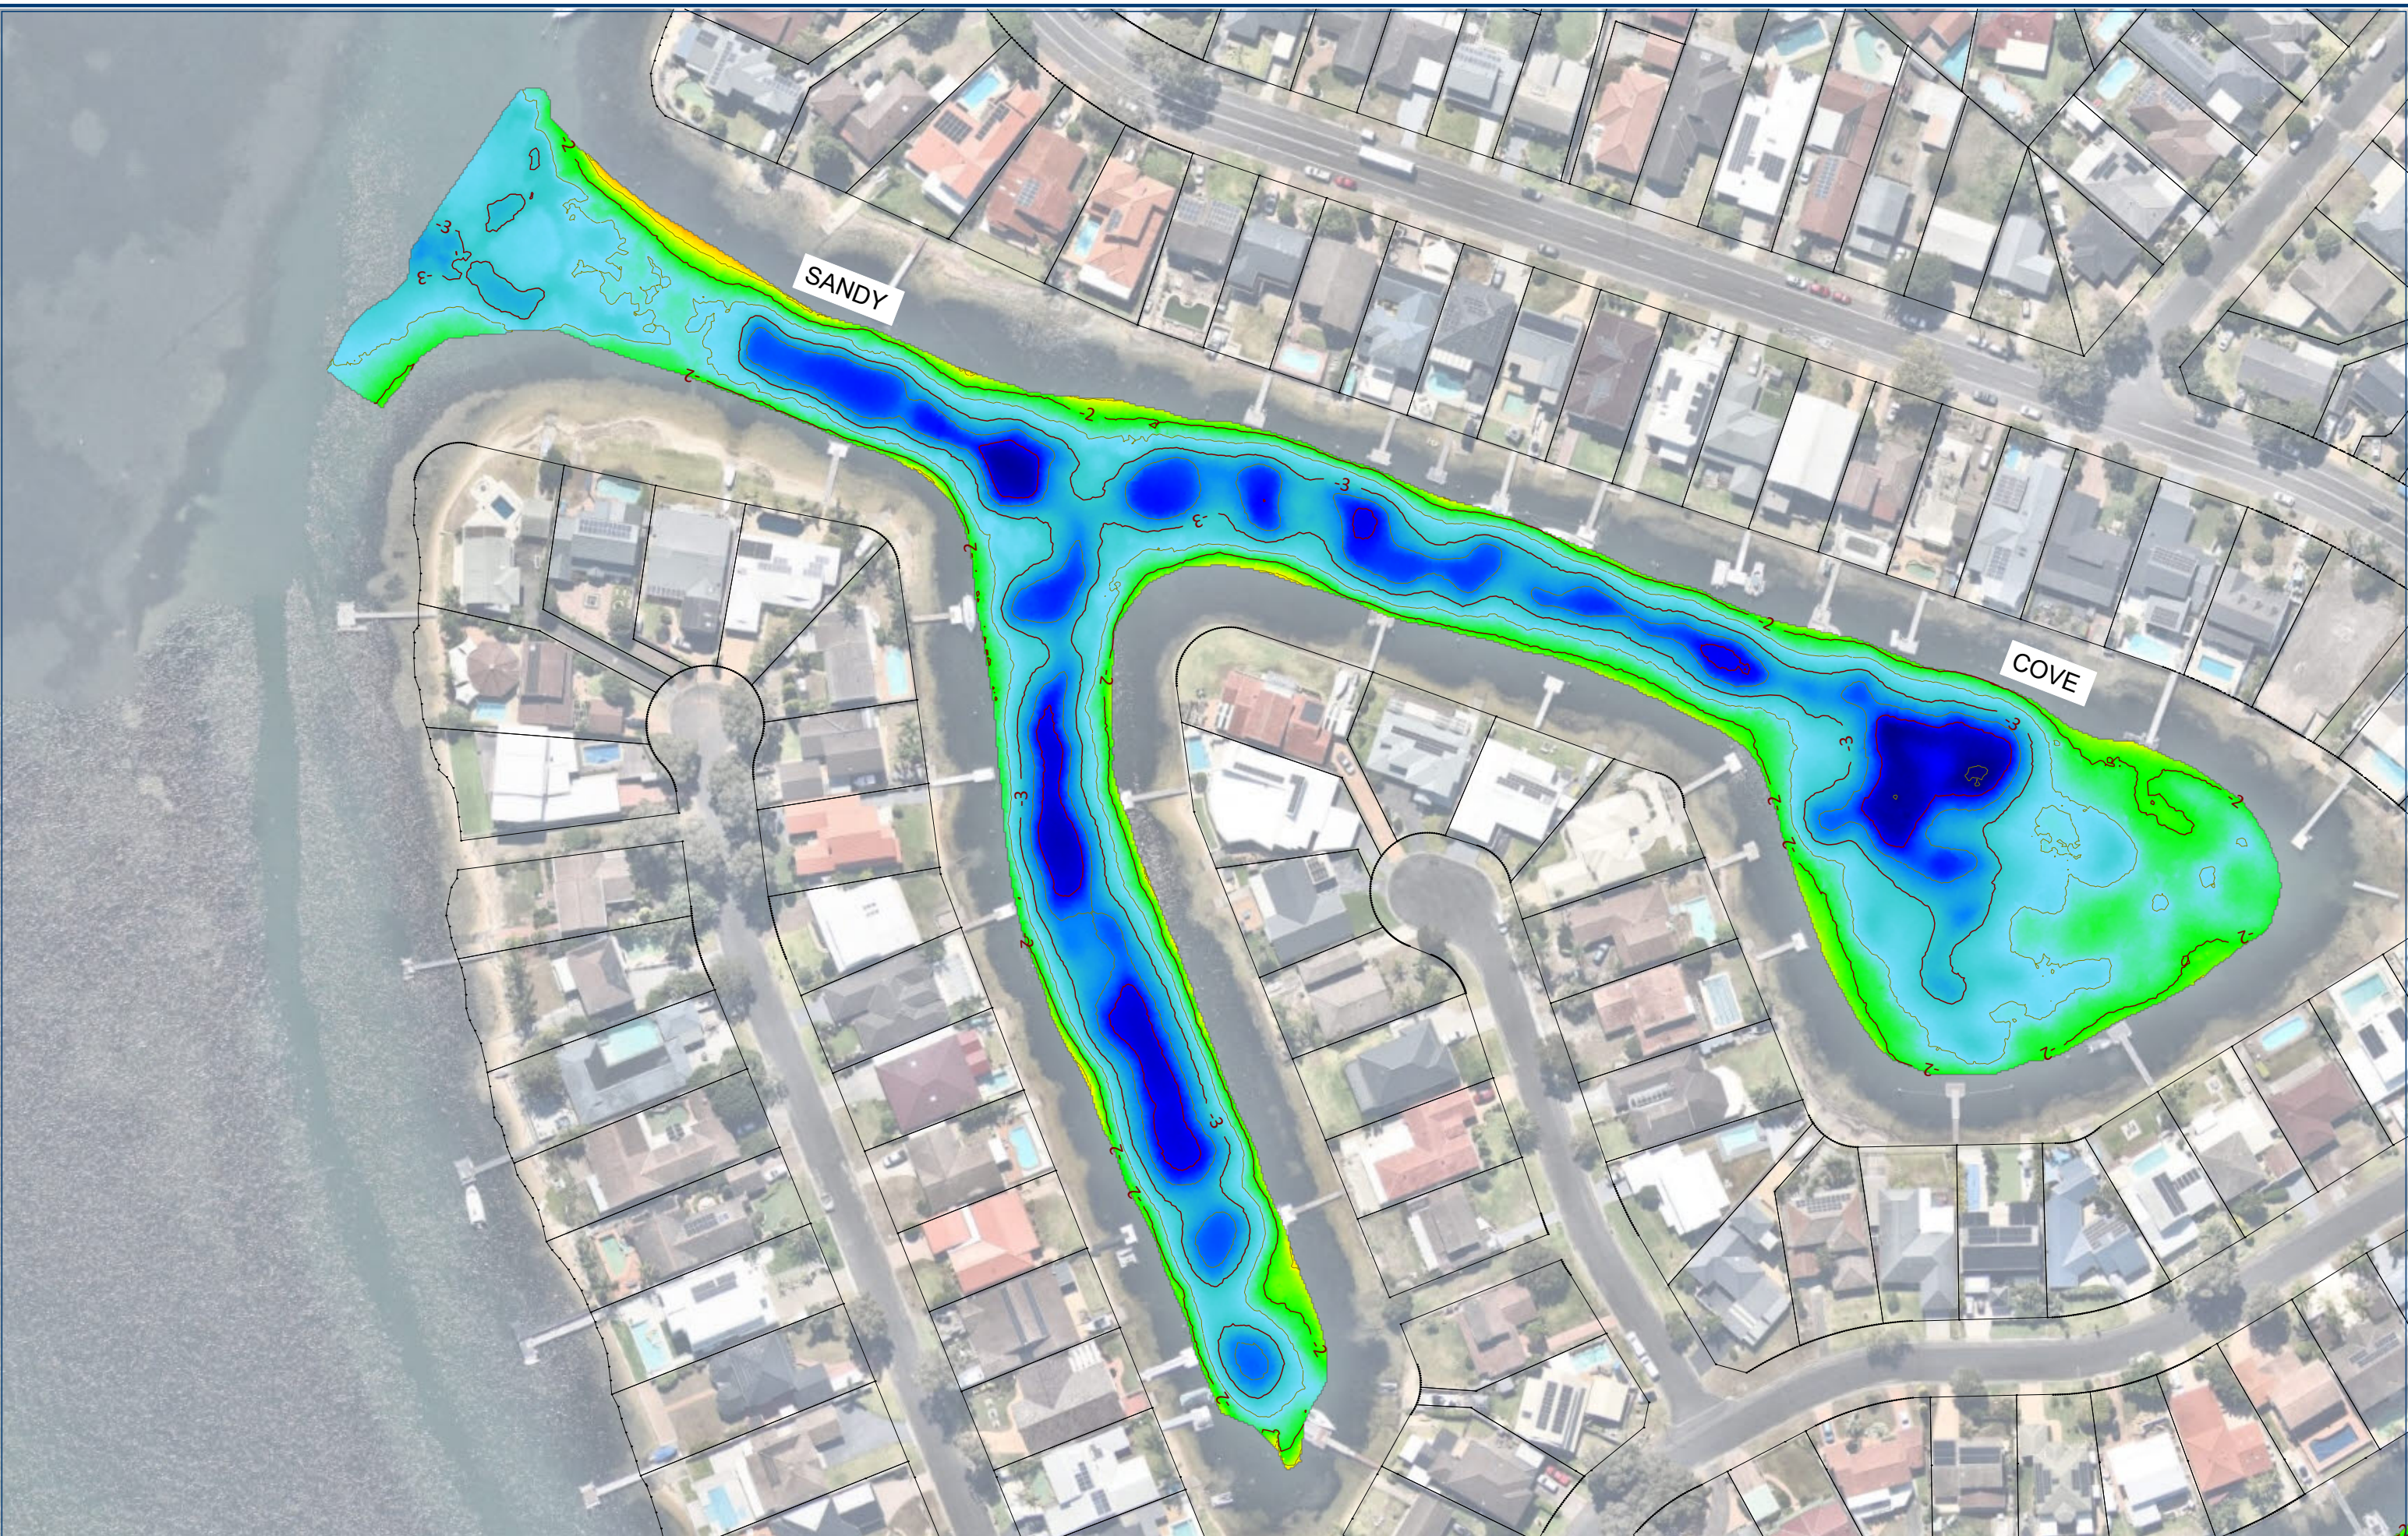

CLIENT:		CENTRAL COAST COUNCIL	
0	22/05/2024	ORIGINAL ISSUE	SB
REV	DATE	DESCRIPTION	CKD



PROJECT


**SANDY COVE
ST HUBERTS ISLAND
NSW 2257**

HYDROGRAPHIC SURVEY PLAN



HORZ. DATUM MGA56 (2020)
VERT. DATUM AHD71
ORIGIN OF HEIGHTS
SSM 85605 RL 0.891mAHD
ORIGINAL SHEET SIZE: A3

SHEET	06 OF 06	DRAWING NUMBER	NCS-HYD-05	REVISION	0
SCALE	1:1250	SURVEYED	PH	09/05/2024	
NCS NUMBER	24046	DRAFTED	PH	22/05/2024	
		CHECKED	SB	22/05/2024	
		APPROVED	JS	22/05/2024	

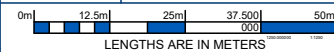

NORTH COAST SURVEYS

Web: northcoastsurveys.com.au
Email: office@northcoastsurveys.com.au
Phone: (02) 6696 3758